

CAMEROANTHONY
 Mark Anthony Camero
 (954)-647-7517
 cameroanthonyco@gmail.com

Architect - Mark A. Camero
 License Number: N/A Unlicensed

SONARA AT MALIBU BAY
PARENTS INTERIOR HOME


TITLE: KITCHEN FLOOR PLAN

Revision No.	Date
1	N/A


Date:
JUNE 19TH, 2022

Page #

A001

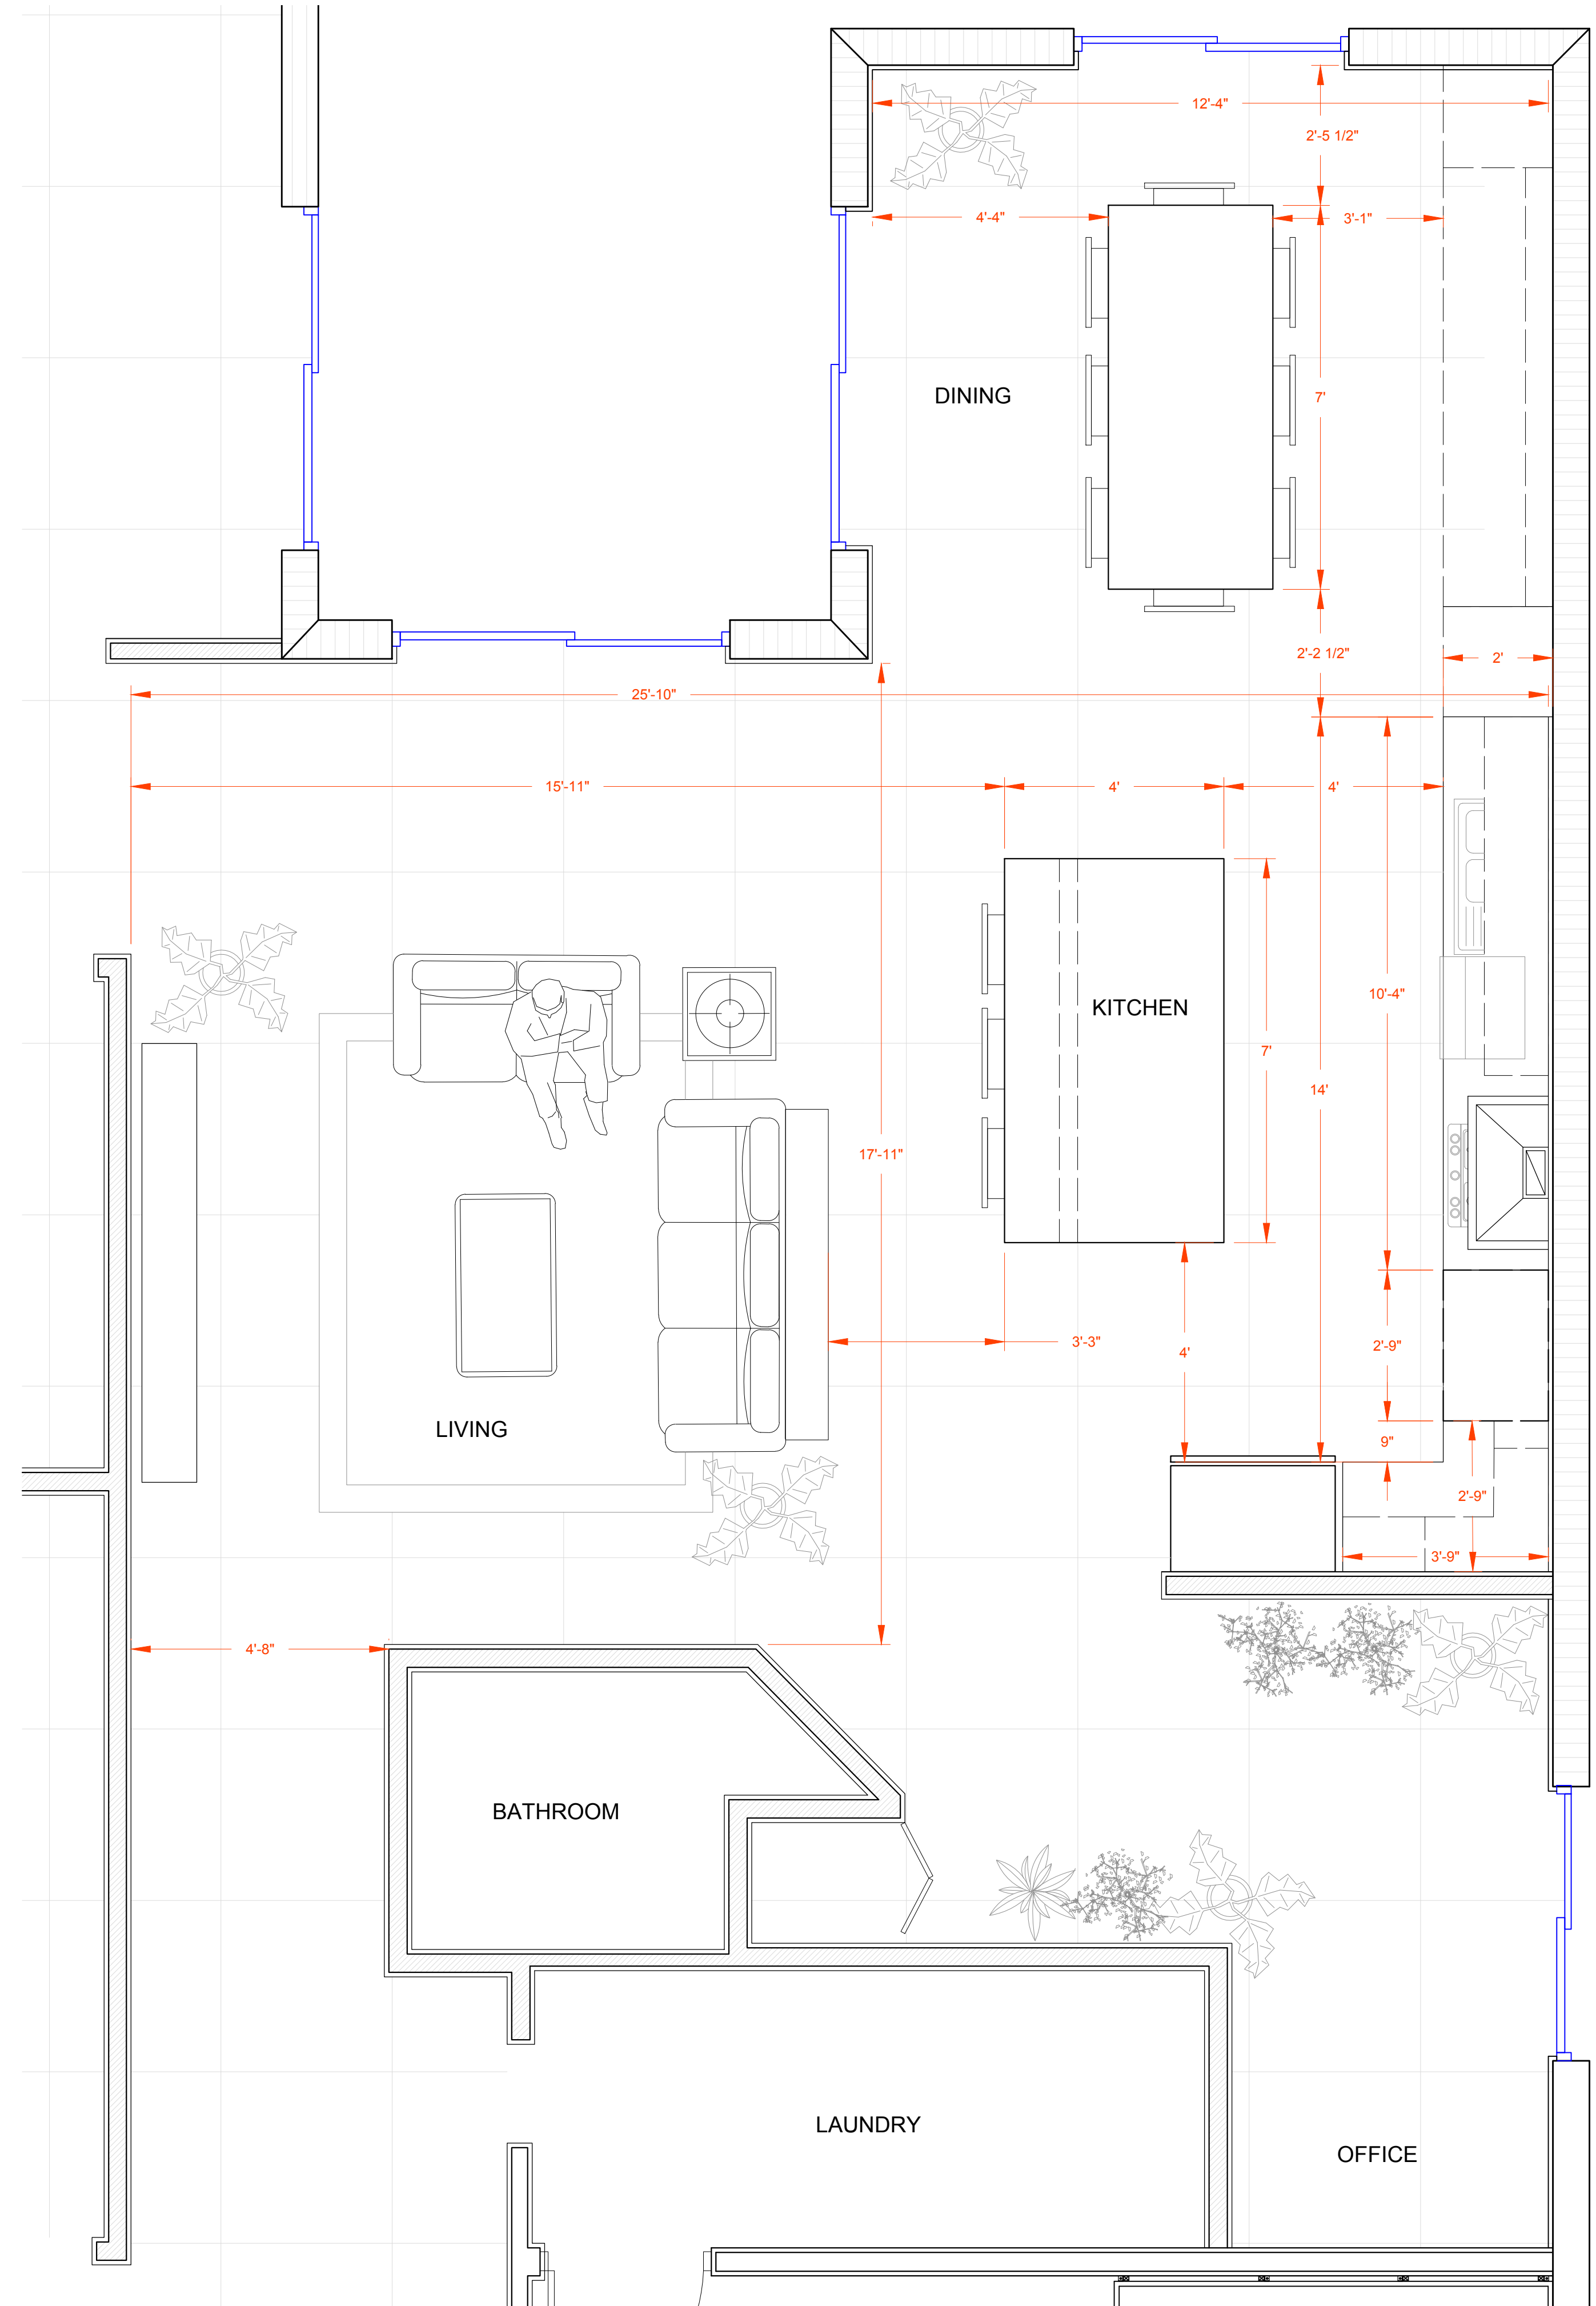

1 FLOORPLAN
 SCALE: 1/2" = 1'

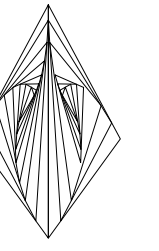

CAMEROANTHONY

Mark Anthony Camero
(954)-647-7517
cameroanthonyco@gmail.com

Architect - Mark A. Camero
License Number: N/A Unlicensed

SONARA AT MALIBU BAY
PARENTS INTERIOR HOME


TITLE: KITCHEN ELEVATIONS

Revision No.	Date
1	N/A

Date:
JUNE 19TH, 2022

Page #


A002

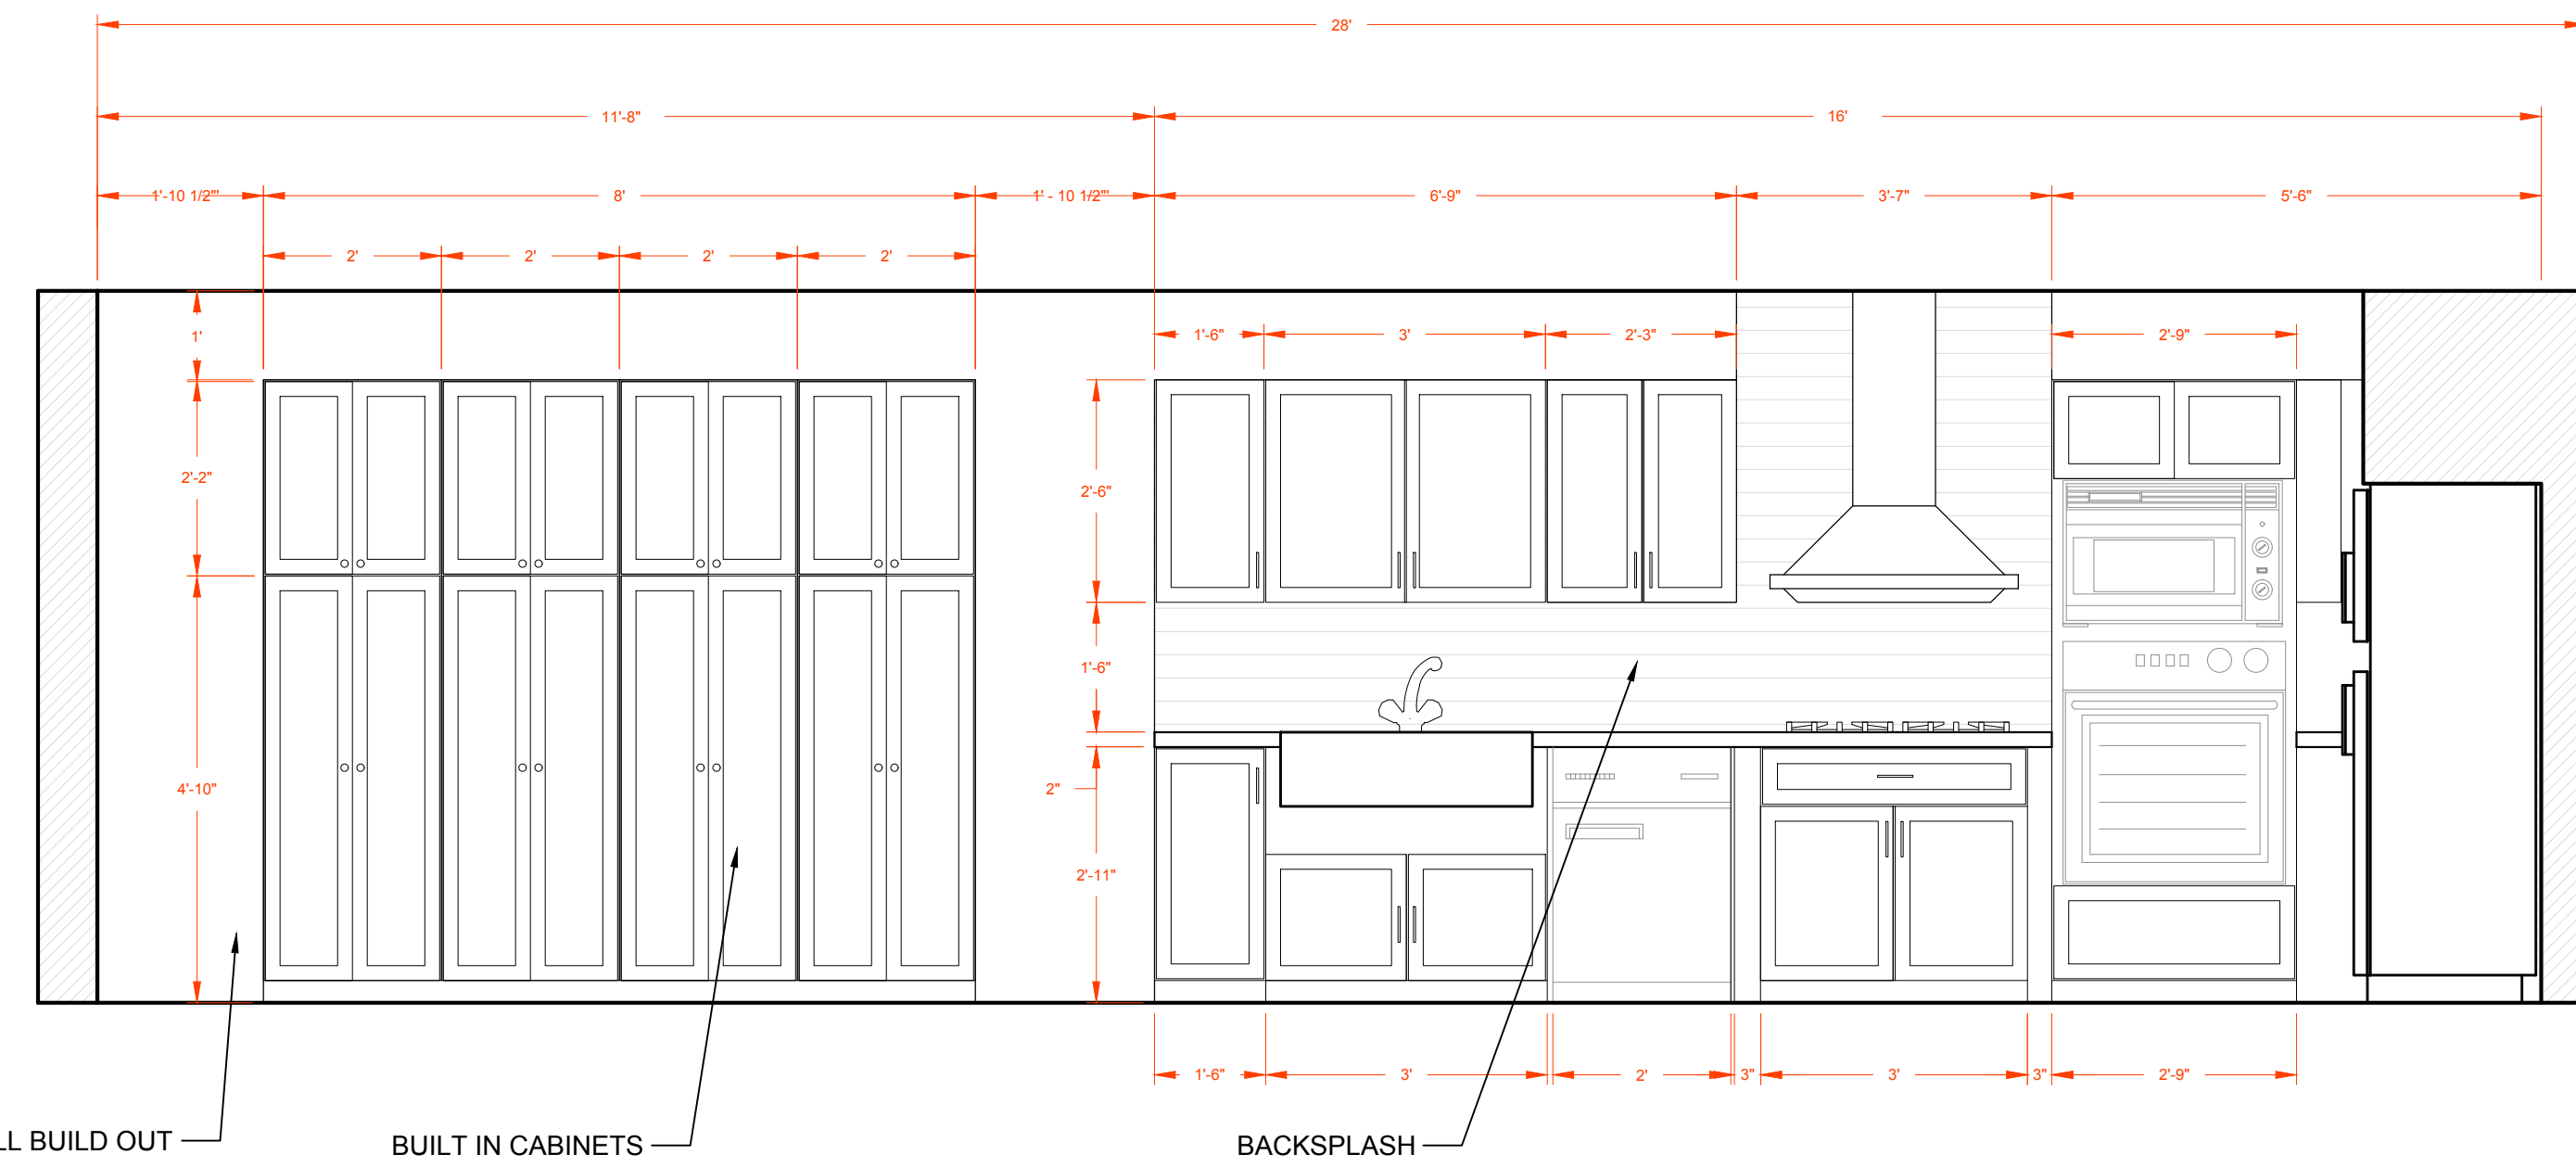


1 FRONT ELEVATION
SCALE: 1/2" = 1'



2 SIDE ELEVATION
SCALE: 1/2" = 1'

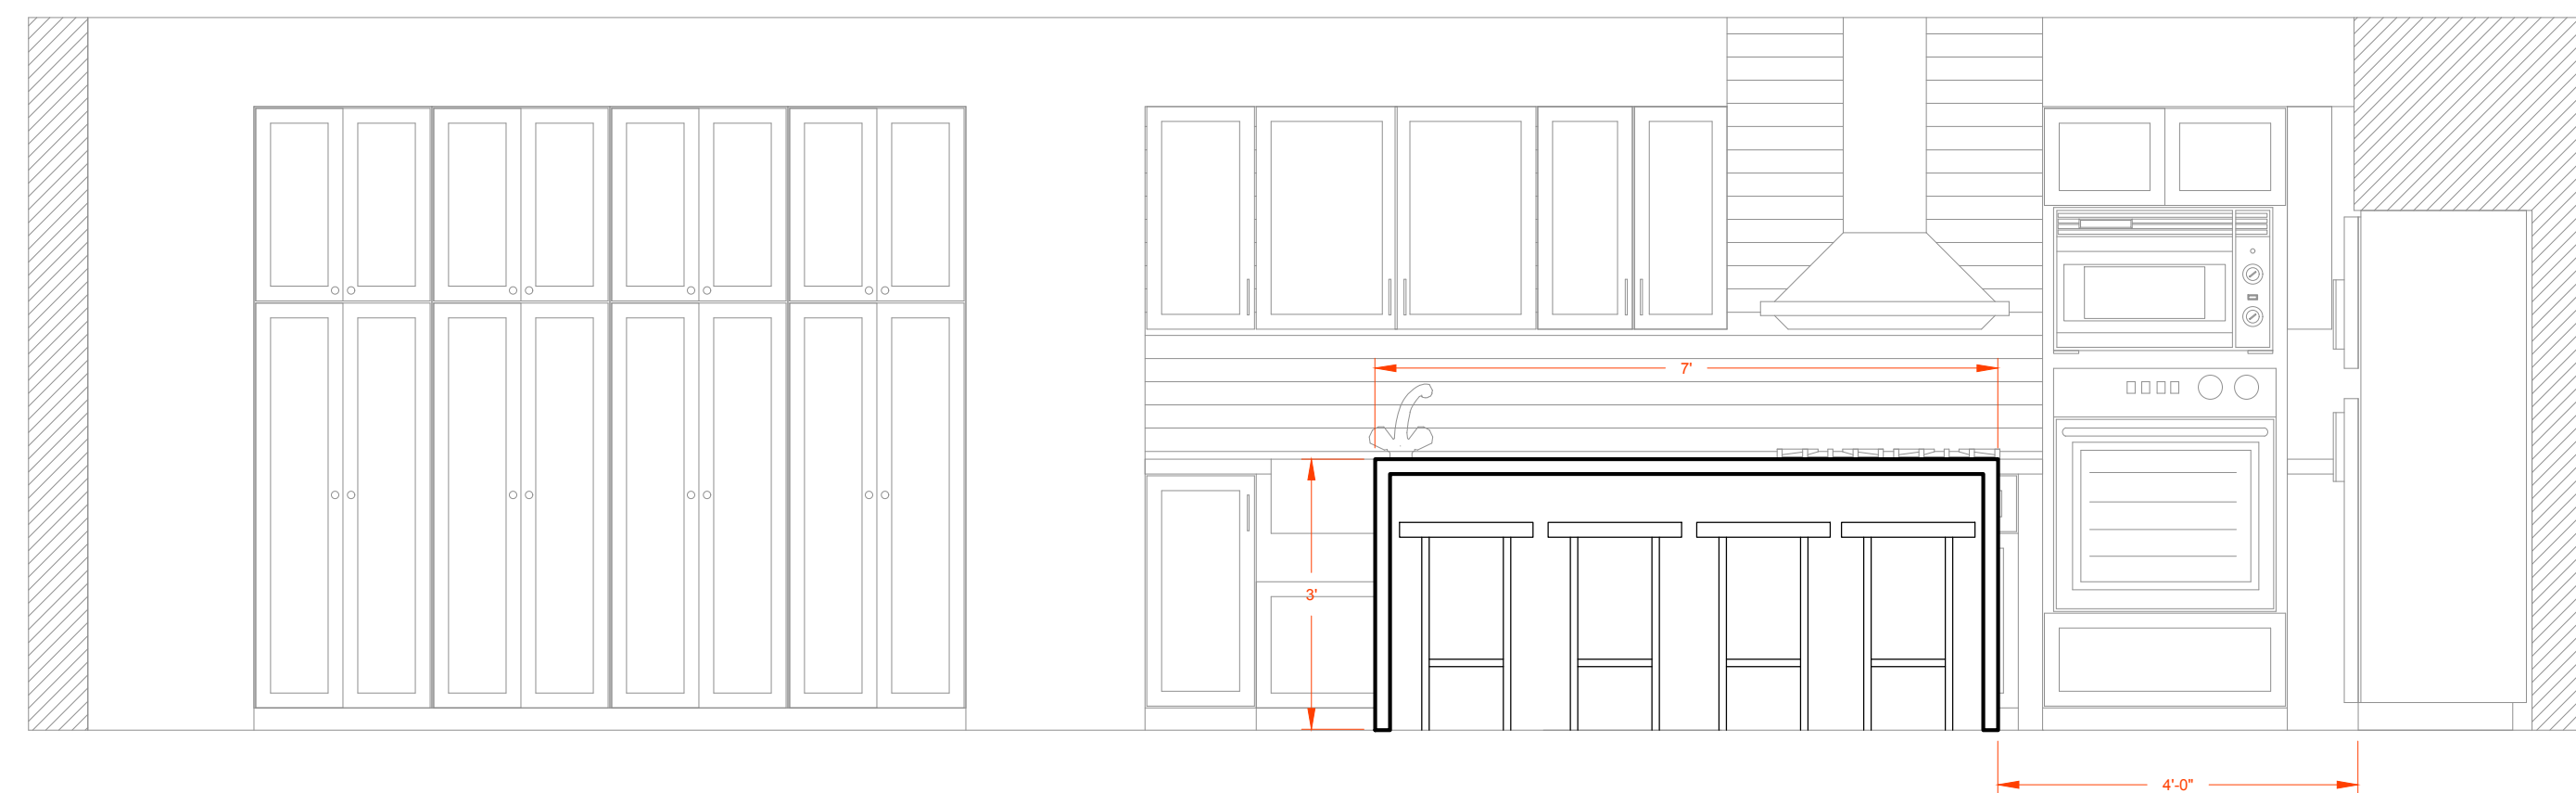

3 FRONT ISLAND ELEVATION
SCALE: 1/2" = 1'

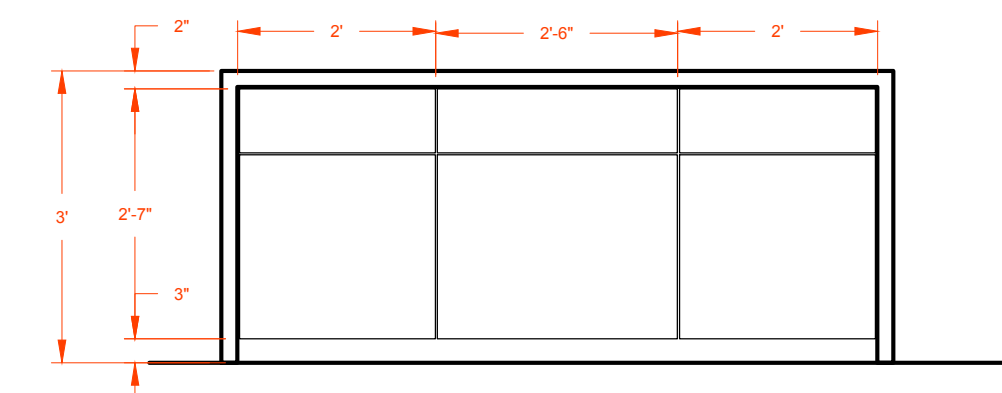

4 BACK ISLAND ELEVATION
SCALE: 1/2" = 1'

Kitchen Costs

Total

\$6,717.00

Item	Cost	Order #
Dining Pantry (95.25" x 18.5" x 83.5") IKEA	\$1,198.00	492.658.95
Wall Cabinet (18" x 30" x 12") (X2)	\$238.00	Model #KW1830-SW
Base Garbage Cabinet (18" x 34.5" x 24")	\$309.00	Model #KB15-NHK
Wall Cabinet (36" x 30" x 12")	\$179.00	Model #KW3630-SW
Wall Cabinet (27" x 30" x 12")	\$156.00	Model #KW2730-SW
Farm Sink Base Cabinet (36" x 34.5" x 24")	\$302.00	Model #KSBD36-NHK
Base Cabinet for Stove top (36" x 34.5" x 24")	\$249.00	Model #KSB36-NHK
Double oven Cabinet (33" x 84" x 24")	\$515.00	Model #KDV3384-SW
Corner Wall Cabinet (27" x 27" x 30.6")	\$309.00	Model #81033
Corner Base Cabinet (28.5" x 34.5" x 16.5")	\$254.00	Model #KBLS36-NHK
Base Cabinet (18" x 34.5" x 24")	\$344.00	Model #KDB18-NHK
Refridgerator Wall Cabinet (36" x 12" x 12")	\$159.00	Model #KW3612-SW
Base Cabinet (30" x 34.5" x 24")	\$447.00	Model #KDB30-NHK
Base Cabinet for Island (24" x 34.5" x 24") (X2)	\$728.00	Model #KDB24-NHK
Range Hood	\$180.00	Model #RH0472
Farm Slnk 34"	\$419.00	Model #SK450-34FC
Electric Cook top 30"	\$628.00	Model #FFEC3025UB
3" Cabinet Filler Hickory Wood (30" long) (x2)	\$74.00	Model #KAFS330-NHK
6" Cabinet filler White (30") Long	\$29.00	Model #KAFS630X-SW
Toe Kick Cabinet molding not included here.		